


PRIVATE DRAINAGE

- INSPECTION CHAMBERS
Less than 0.6m depth Read in conjunction with Standard Drainage Details.
- INSPECTION CHAMBERS
0.6m to 1.2m OR restricted access >1.2m (4500a) Read in conjunction with Standard Drainage Details.
- INSPECTION CHAMBERS
1.2m to 1.5m depth Read in conjunction with Standard Drainage Details.
- YARD GULLY
Trapped and roddable with 100mm dia. outlet.
- AKO
Drainage Channel. Trapped and roddable with 100mm dia. outlet.
- DK
PCC Dished Channel see detail on drawing #####.

REGRADE

- RETAINING WALL
to S.E details
- WALLS TO BE TANKED
150MM above ground level
- UNDERBUILD
Exposed brickwork below normal 150mm below dpc.
- LOW RETAINING
"slab on edge" (max 0.3M) or gravel boards below fences (max 0.6M)
- AMBUANT STEPS
0.3M going 0.15M max rise
- LEVEL THRESHOLD 1.2Msq. (min)
Level area with flush threshold.
- PROPOSED GRADIENT
Normal gradients not requiring banking or handrails
- PROPOSED BANKING
With gradient.
- PROPOSED FINISHED LEVELS
Proposed regraded or constructed level.
- PROPOSED FINISHED LEVELS
Proposed unchanged existing level from interpolated survey.

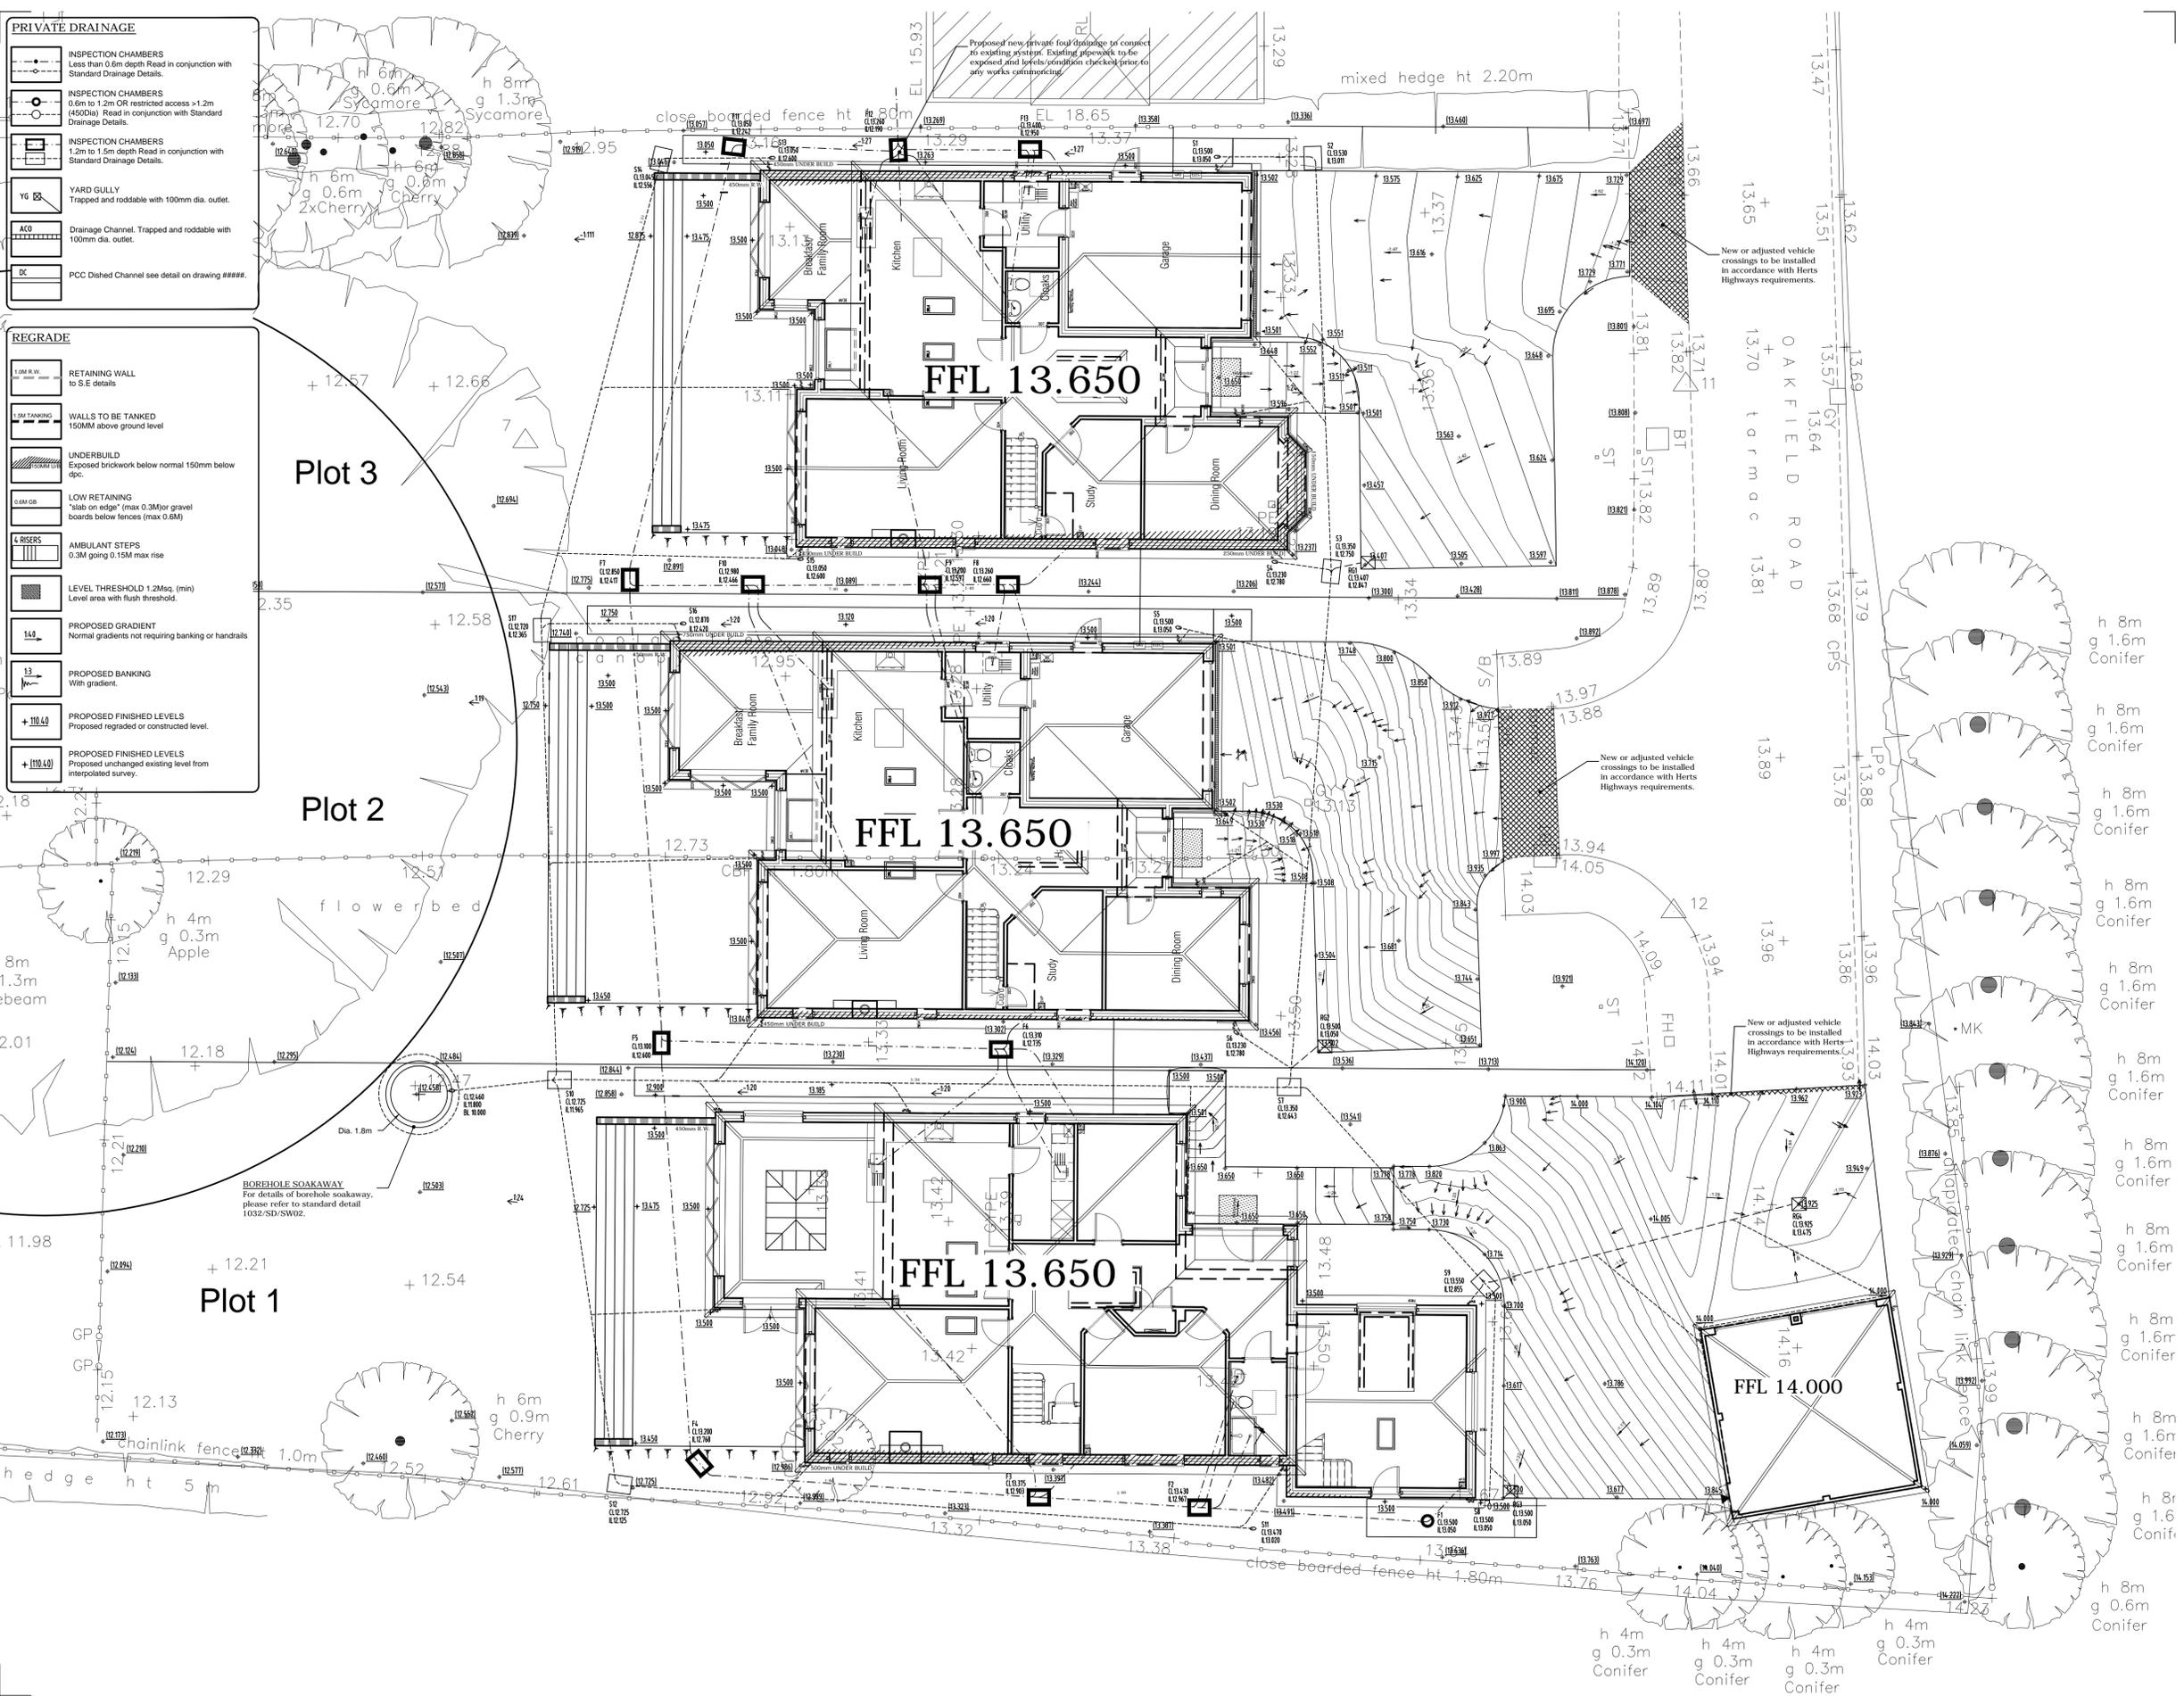

- General Engineering Notes**
- This drawing shall be read in conjunction with all other relevant architects and engineers drawings.
 - It is the contractors responsibility to locate existing services where they may be affected by proposed works.
 - Design and construction details for all new or amended vehicle crossings to be approved by Herts Highways.
 - Where private drives fall towards adoptable highways, surface water run off shall be prevented from draining onto public areas with the use of a dished channel and yard gully or proprietary drainage channel located at the rear of adoptable footpath.
 - Where private drives fall towards private garages, a drainage channel with internal fall shall be used to prevent flooding of garages. Channels to be Aco or similar approved
 - All private drainage to be 100mm dia. with minimum falls of 1:80 unless noted otherwise.
 - All adoptable drainage shall be either clay, to BS65 with either socket or sleeve joint or concrete to BS5911 part 1.
 - All domestic drainage beneath adoptable highways shall be vitrified clay extra strength and with concrete bed and surround should cover be less than 1200mm.
 - Any discrepancies, ambiguities or anomalies in the information provided on this or any of the engineering drawings package must be reported prior to work proceeding.
 - The last or disconnecting length of any building drainage system which connects to adoptable or adopted sewers shall be 150mm dia.
 - Block paving in adoptable carriageways to be 777 in colour and laid to 45 deg. herringbone pattern.
 - Any service strips and areas within the road junctions (non footway or carriageway) shall be grassed.
 - Gullies shall not be placed within the limits of dropped crossings used by pedestrians or vehicles unless required for a low point.
 - Stop cock and meter covers shall not be located within vehicular crossing construction.

Rev	Amendment	By	Date
P1	First issue.	SWF	24.05.11
P2	Proposed FFL's amended. Footpath and drive paving amended for plots 2 & 3 following changes to house layouts. Drive contours and falls added. Additional levels added. Private drainage added.	SWF	14.06.11
P3	Rear steps, patio area and retaining walls amended. Grading added. Private drainage amended following comments from client. Plot numbers added. Existing drainage information removed.	SWF	23.06.11
P4	Borehole soakaway base level (BL), chamber size and detail reference added.	SWF	22.07.11



Suite 116, Milton Keynes Business Centre, Foxhunter Drive, Linford Wood, Milton Keynes, MK14 6GD.
T: 01908 686855 F: 01908 410333 www.cistec.net e: info@cistec.net

Client

1 The Forresters, High Street, Harpenden, AL5 2FB.
T: 01582 761211 F: 01582 764100 www.jarvisgrouppld.co.uk

Drawing

Engineering Layout

Project

46-48 Oakfield Road, Harpenden.

Scale 1:100 @ A1 Date 10.05.11 Approved

Drawing no. 1035/501 P4

STATUS: PRELIMINARY

© The enclosed drawing and design remains the copyright of CISTEC Design LLP unless and until agreement is made in writing. No information may be copied, distributed or changed in any form without prior written consent.